


ATTACHMENT 1 - APPROVED PLANS OF DEVELOPMENT (DWS VS 3259063)

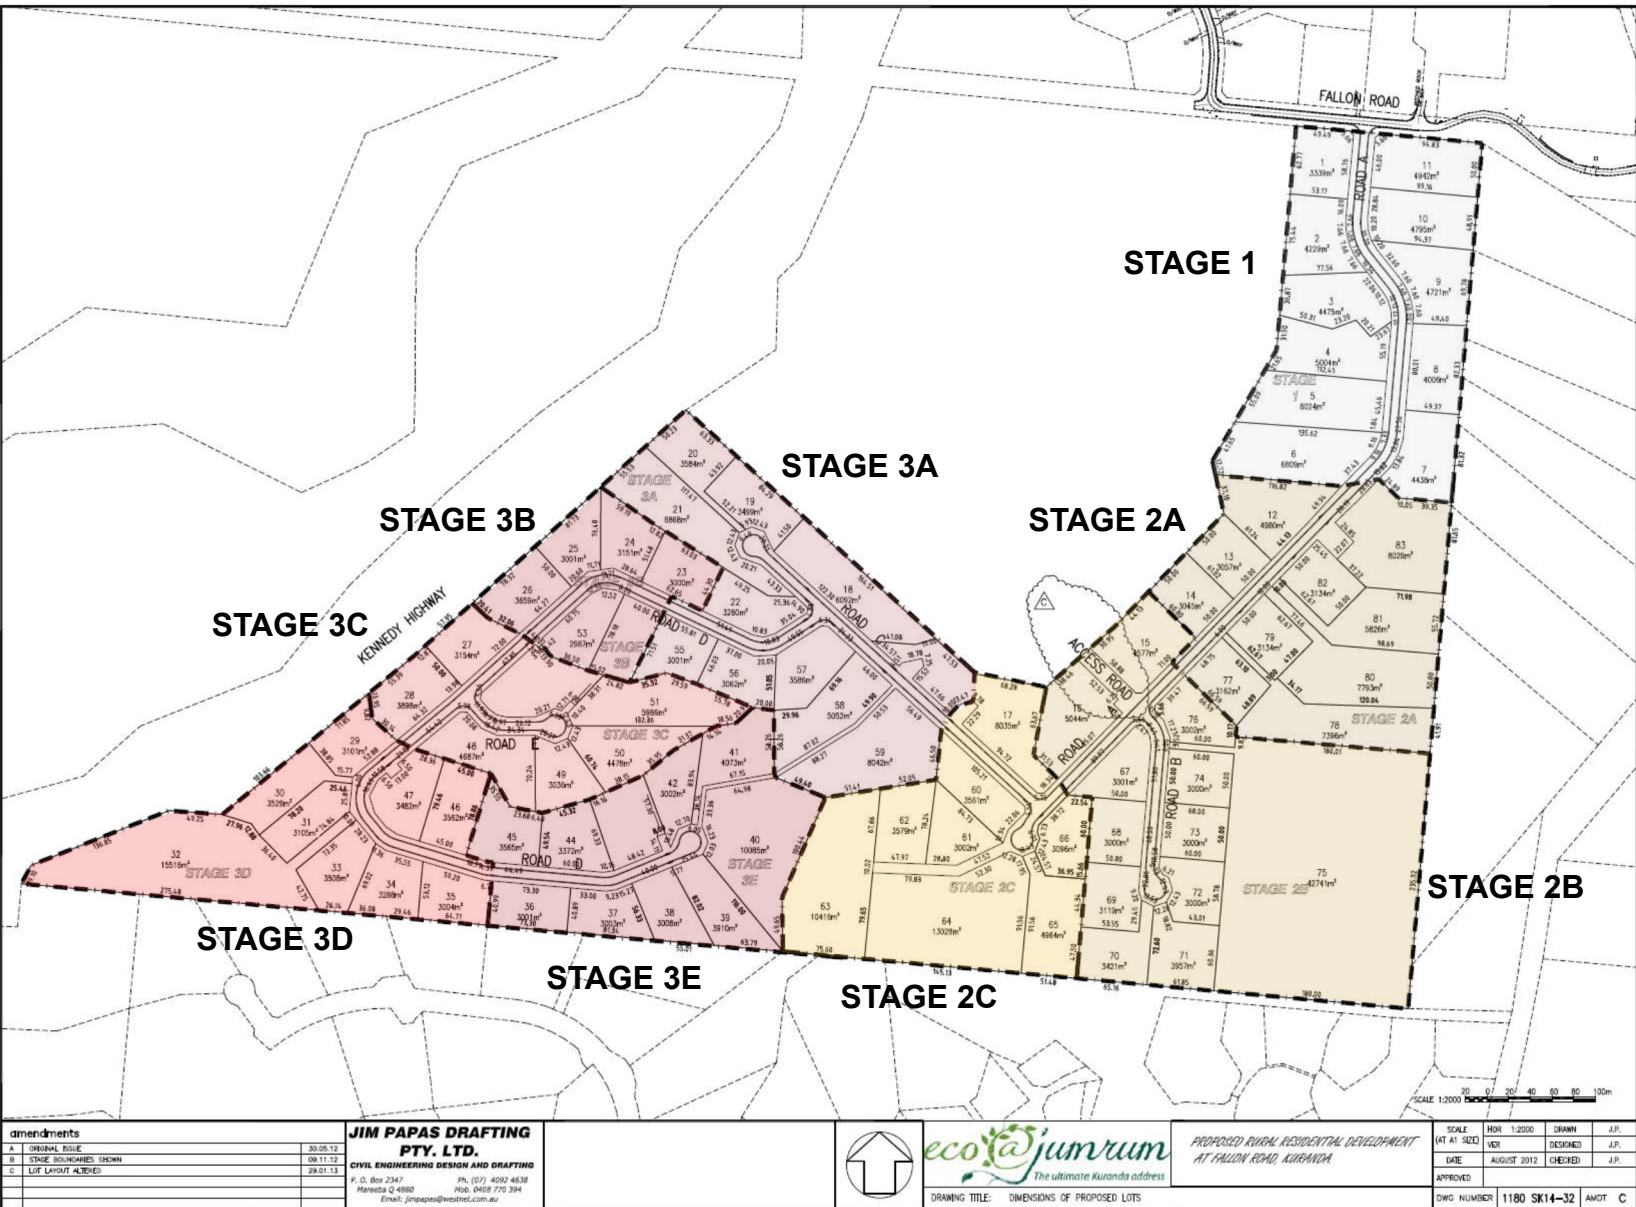

amendments	
A ORIGINAL ISSUE	30.05.12
B STAGE BOUNDARIES SHOWN	09.11.12
C LOT LAYOUT ALTERED	29.01.13

JIM PAPAS DRAFTING PTY. LTD.
 CIVIL ENGINEERING DESIGN AND DRAFTING
 P. O. Box 2347 Ph. (07) 4692 4638
 Mareeba Q 4880 Mob. 0469 770 394
 Email: jipapas@westnet.com.au

 **eco2ajumrum**
 The ultimate Kuranda address
 DRAWING TITLE: DIMENSIONS OF PROPOSED LOTS

PROPOSED RURAL RESIDENTIAL DEVELOPMENT
 AT FALLON ROAD, ASURADA

SCALE (AT 1:2000)	HOR 1:2000	DRAWN J.P.
DATE AUGUST 2012 <td>VER <td>DESIGNED J.P. </td></td>	VER <td>DESIGNED J.P. </td>	DESIGNED J.P.
APPROVED <td>CHECKED <td>J.P. </td></td>	CHECKED <td>J.P. </td>	J.P.
DWS NUMBER 1180 SK14-32	AMDT C	