


ATTACHMENT 1 - APPROVED PLANS OF DEVELOPMENT (DWS VS 3259063)

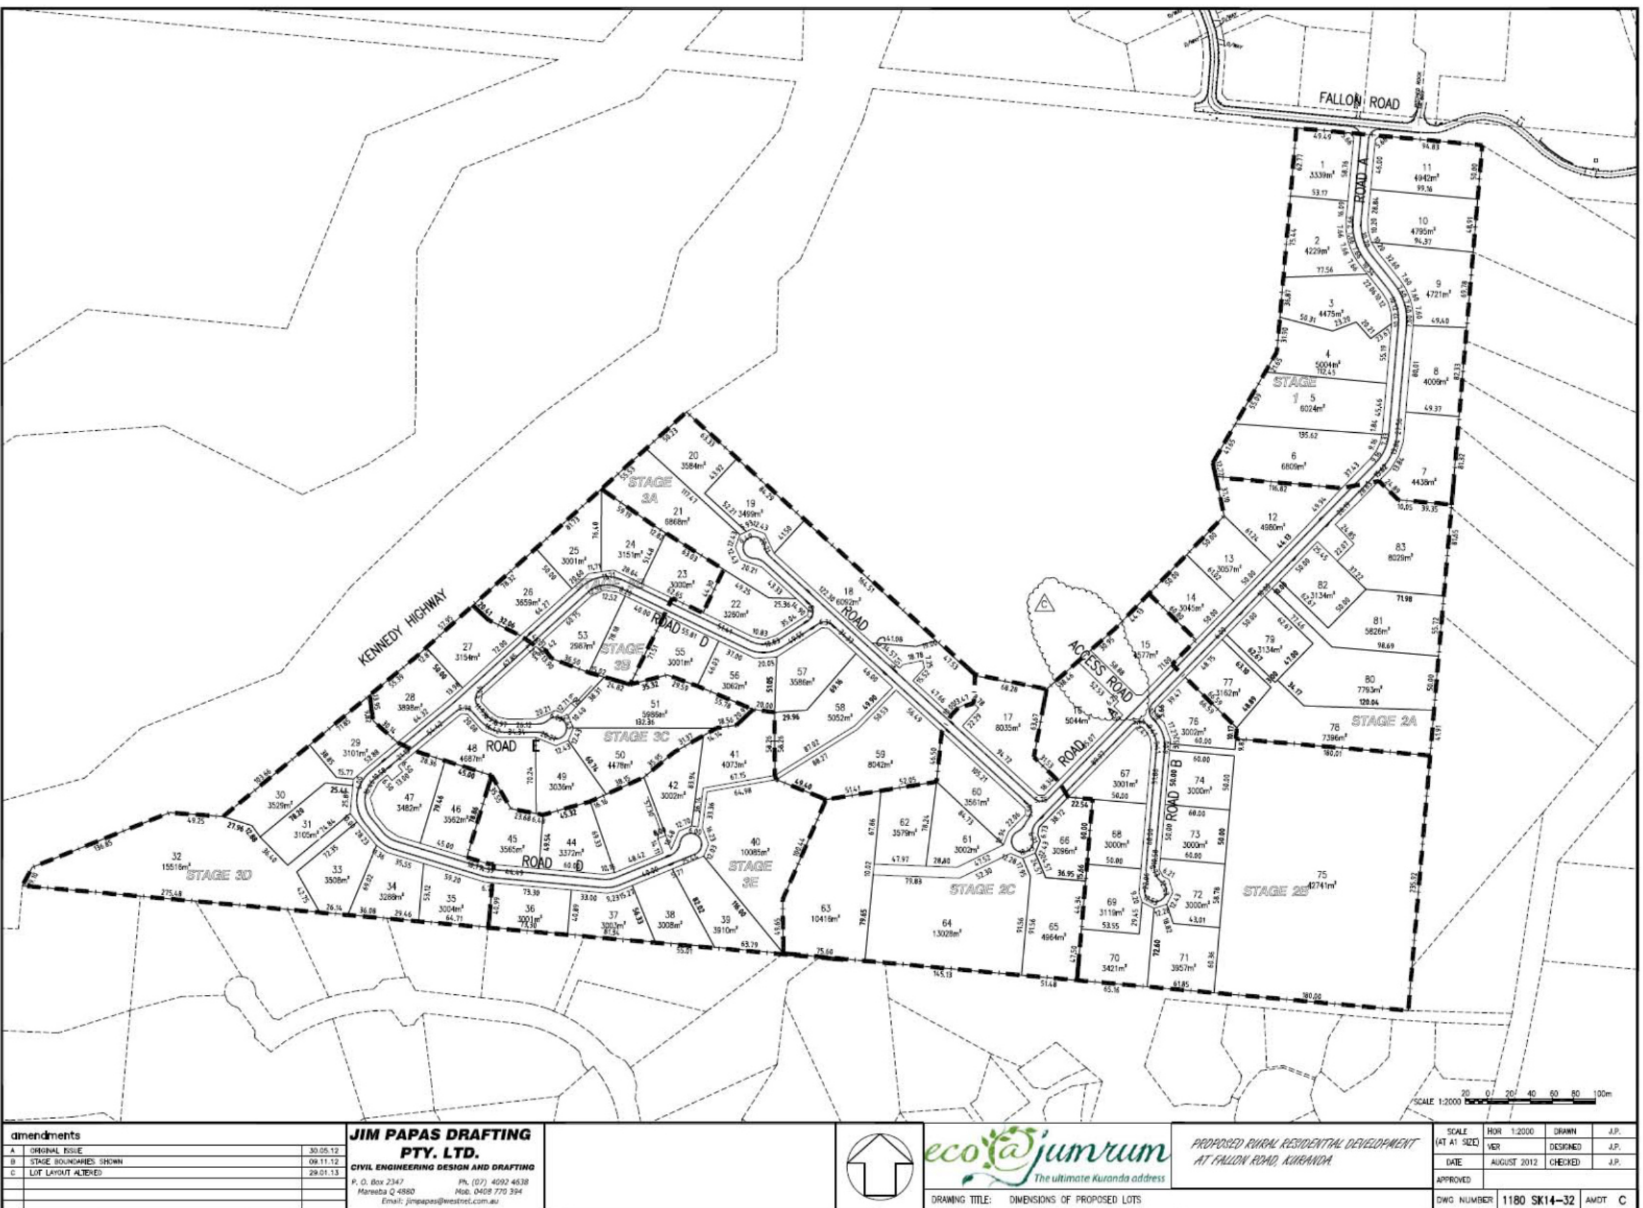

amendments	
A ORIGINAL ISSUE	30.05.12
B STAGE BOUNDARIES DROWN	09.11.12
C LOT LAYOUT ALTERED	29.01.13


**JIM PAPAS DRAFTING  
PTY. LTD.**  
CIVIL ENGINEERING DESIGN AND DRAFTING  
P. O. Box 2347 Ph. (07) 4092 4638  
Marumba Q 4880 Mob. 0439 770 394  
Email: jim@papasdrafting.com.au




**eco@jumrum**  
The ultimate Kuramba address

PROPOSED RURAL RESIDENTIAL DEVELOPMENT  
AT FALLON ROAD, KURAMBA

SCALE	HOR	1:2000	DRAWN	J.P.
AT 1/1	SEED			
VER			DESIGNED	J.P.
DATE	AUGUST 2012	CHECKED		J.P.
APPROVED				
DWG NUMBER	1180 SK14-32	AMDT	C	

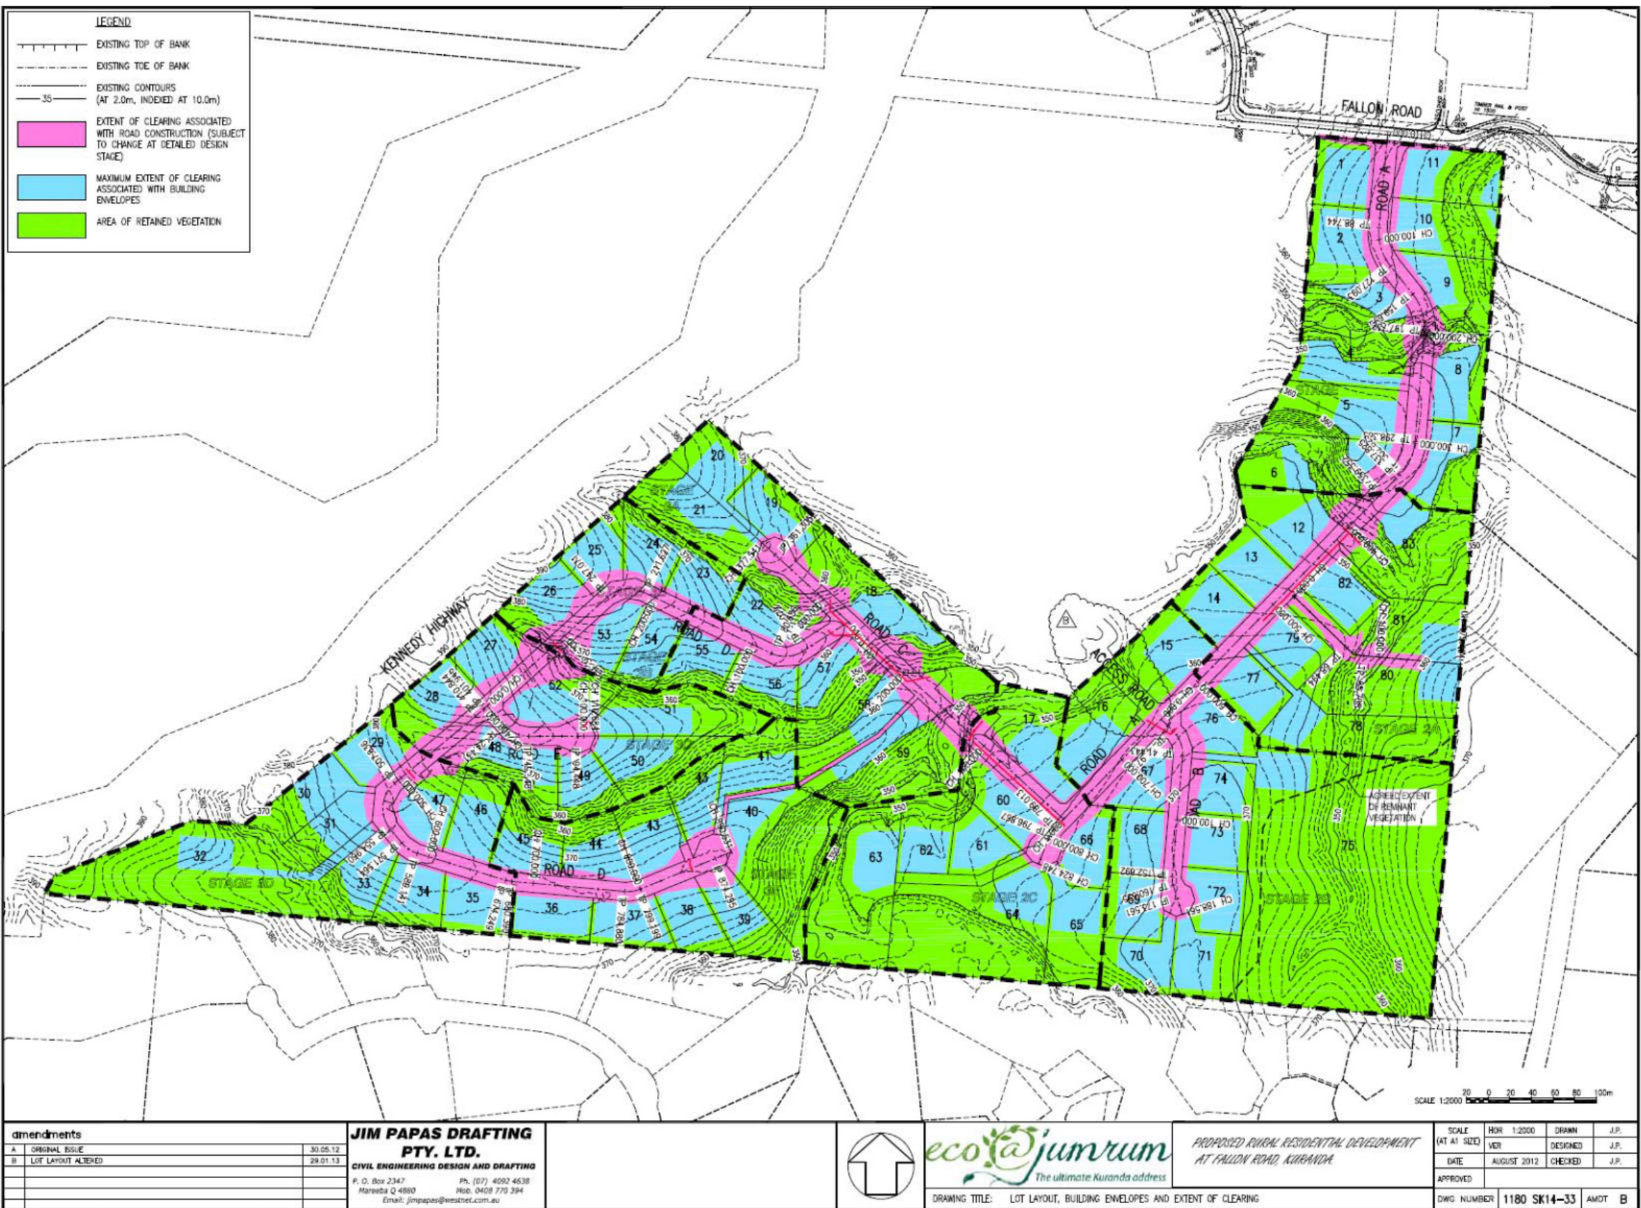

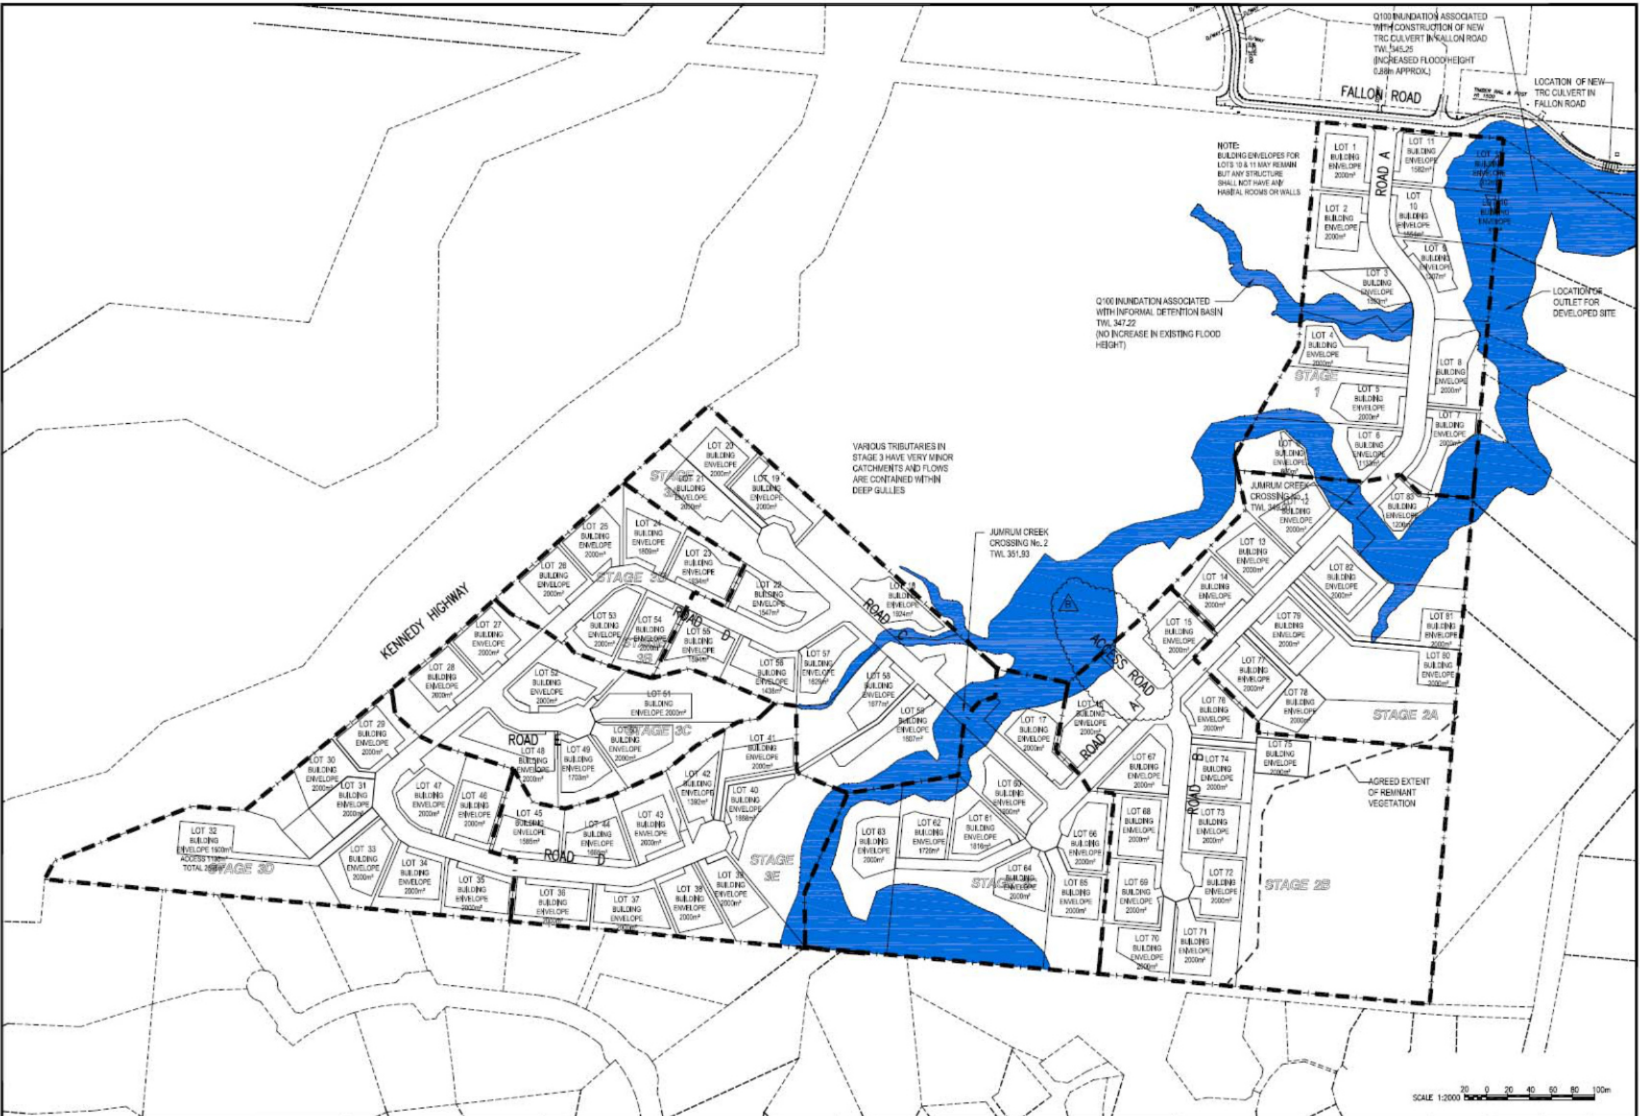

amendments	
A. ORIGINAL ISSUE	30.05.13
B. LOTS LAYOUT ALTERED	29.01.13


**JIM PAPAS DRAFTING PTY. LTD.**  
 CIVIL ENGINEERING DESIGN AND DRAFTING  
 P. O. Box 2347 PA, (07) 4292 4638  
 Mareeba Q 4880 Mob. 0409 770 394  
 Email: jimpapas@westnet.com.au




**eco@jumbun**  
 The ultimate Kuranda address  
 DRIVING TITLE: PLAN OF BUILDING ENVELOPES

PROPOSED RURAL RESIDENTIAL DEVELOPMENT AT FALLON ROAD, KURANDA

SCALE	HOR	1:2000	DRAWN	J.P.
DATE	AT (AS)	SEEN	DESIGNED	J.P.
DATE	AUGUST 2012	CHECKED	J.P.	J.P.
APPROVED				
DWG NUMBER	1180 SK14-34	AMDT	B	

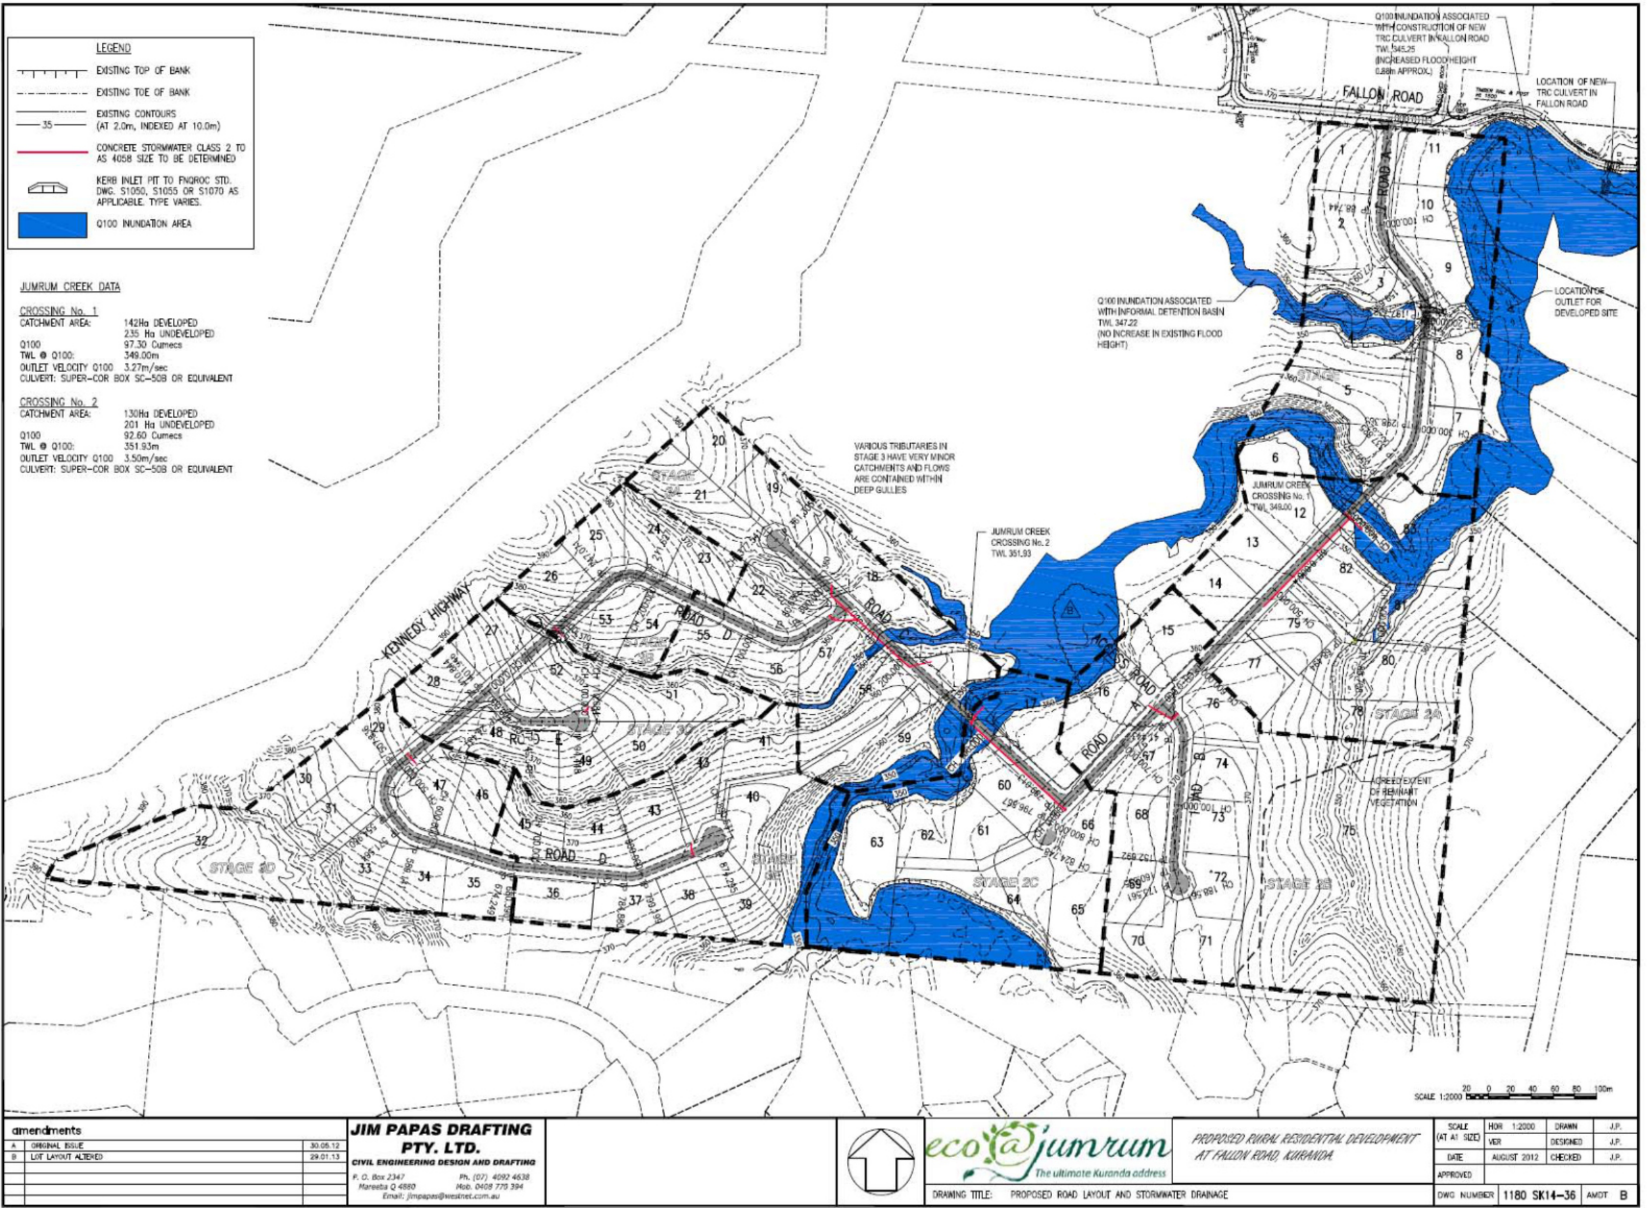

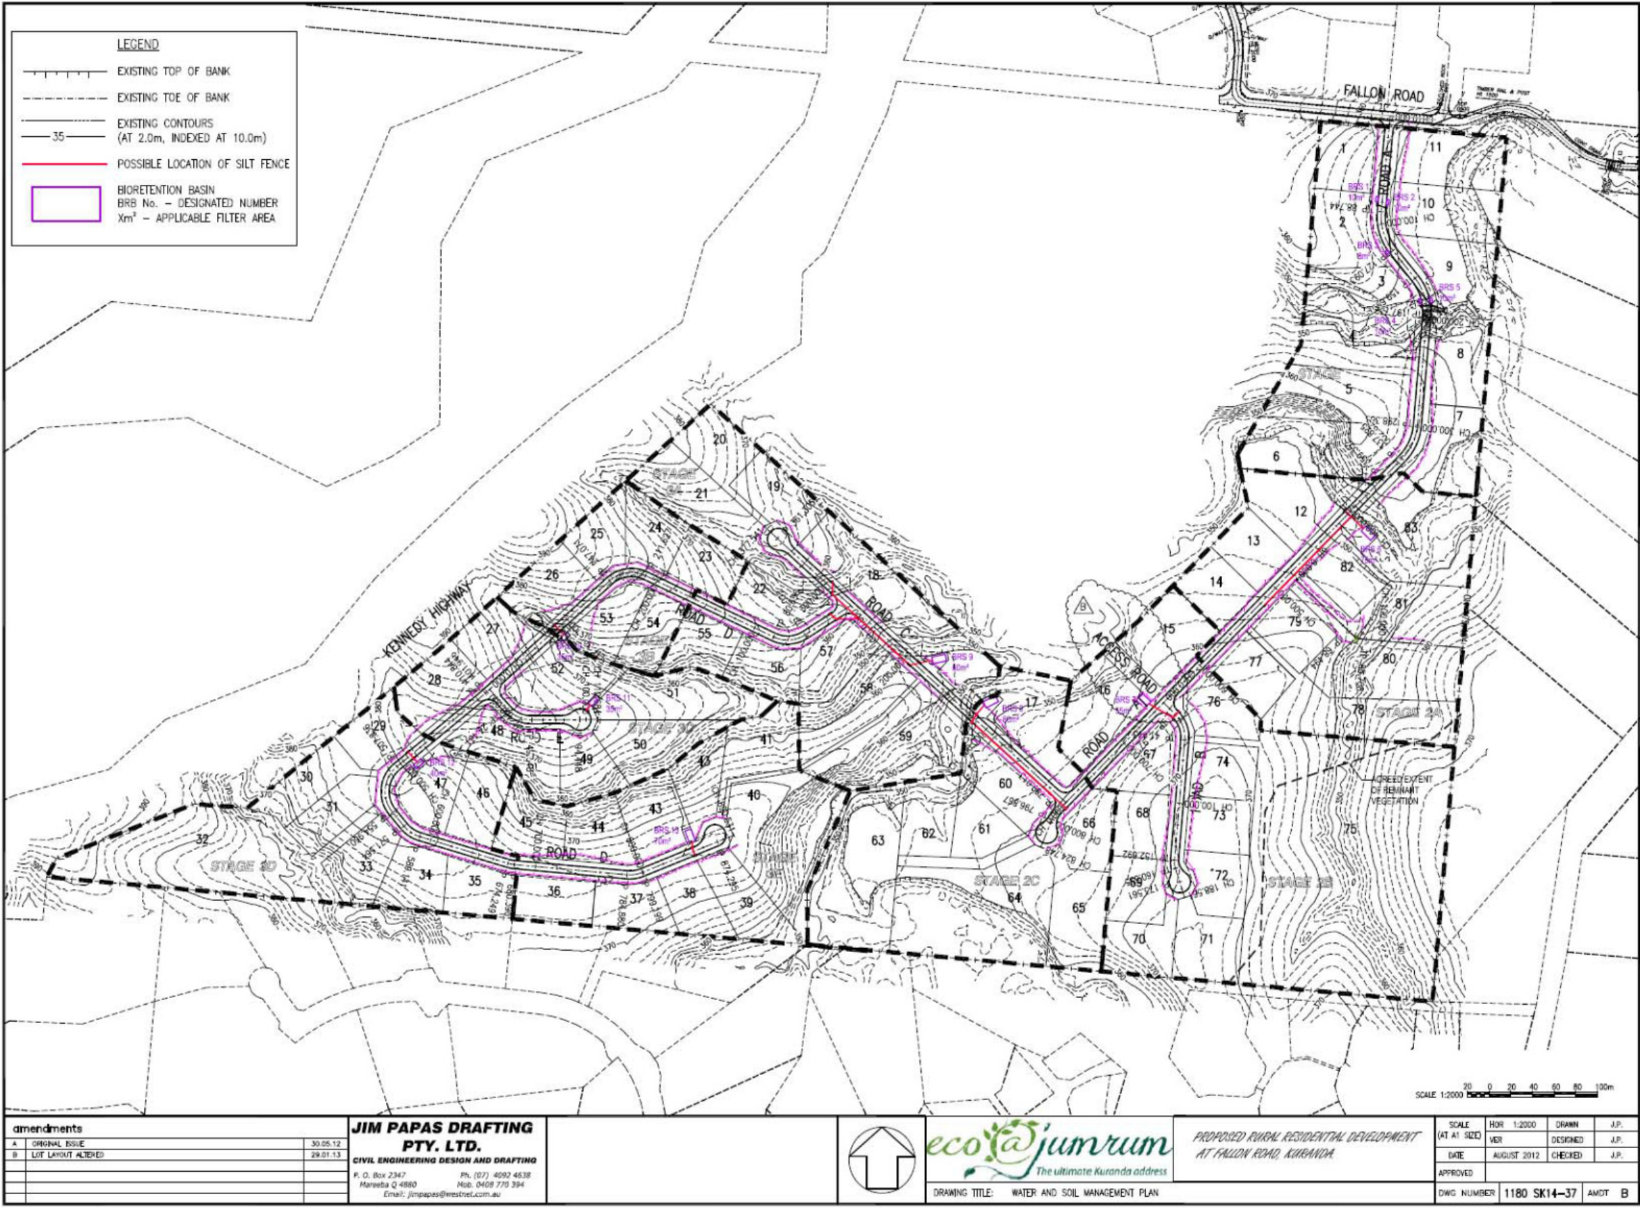

amendments	
A ORIGINAL ISSUE	30.05.12
B LIT LAYOUT ALTERED	29.01.13


**JIM PAPAS DRAFTING  
PTY. LTD.**  
CIVIL ENGINEERING DESIGN AND DRAFTING  
P. O. Box 2347 Ph. (07) 4592 4838  
Mareeba Q 4880 Mob. 0428 770 394  
Email: jimpapas@westnet.com.au



PROPOSED RURAL RESIDENTIAL DEVELOPMENT  
AT FALLON ROAD, KURUNGRA

SCALE	HOR	1:2000	DRAWN	J.P.
AT A1 SIZE	VER		DESIGNED	J.P.
DATE	AUGUST 2012	CHECKED	J.P.	
APPROVED				
DWG NUMBER	1180 SK14-37	AMOT	B	

DRAWING TITLE: WATER AND SOIL MANAGEMENT PLAN

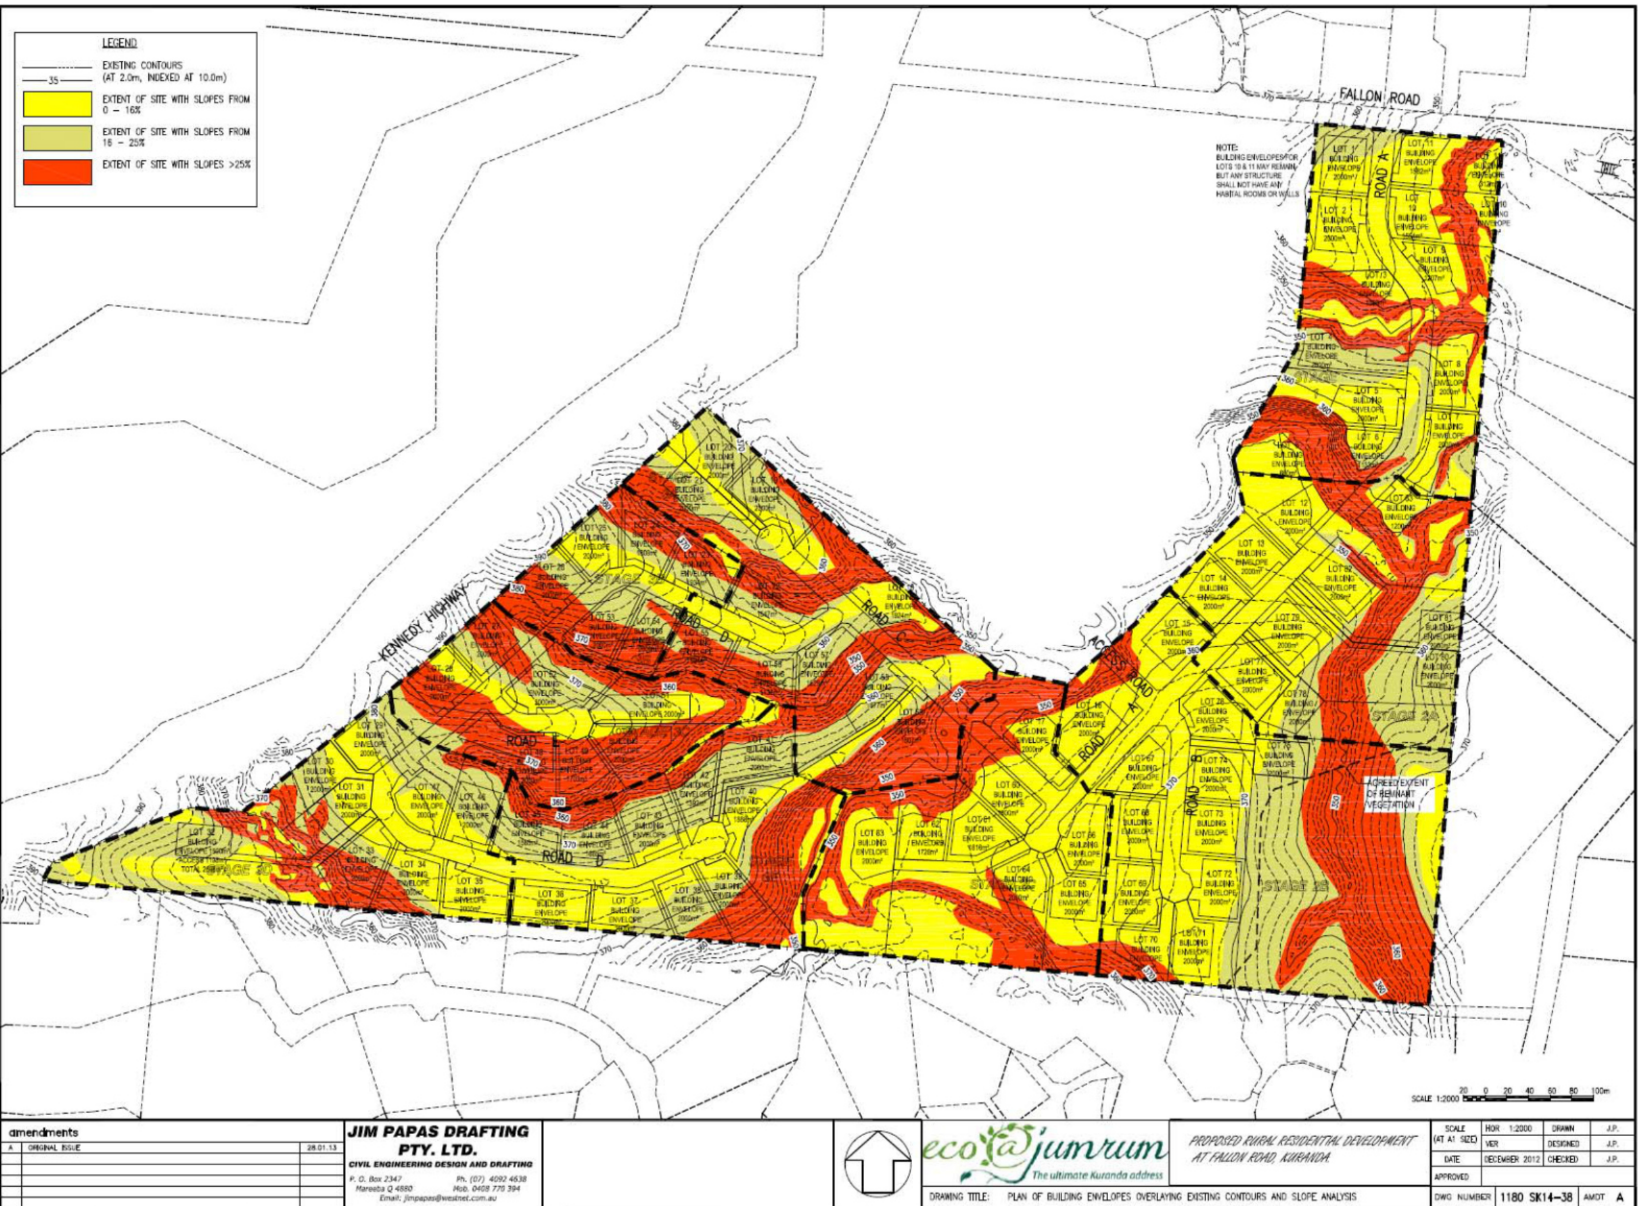

amendments	
A	ORIGINAL ISSUE
	28.01.13

**JIM PAPAS DRAFTING  
PTY. LTD.**  
CIVIL ENGINEERING DESIGN AND DRAFTING  
P. O. Box 2347 Ph. (07) 4692 4638  
Mareeba Q 4880 Mob. 0409 779 394  
Email: jim.papas@vnetnet.com.au



**eco2ajumrum**  
The ultimate Kuranda address

PROPOSED RURAL RESIDENTIAL DEVELOPMENT  
AT FALLOON ROAD, KURANDA

SCALE	HOR.	1:2000	DRAWN	J.P.
DATE	DECEMBER 2012	CHECKED	J.P.	
APPROVED				
DWG NUMBER	1180 SK14-38	AMOT	A	

